


Security-Related and/or Personal Information Redacted

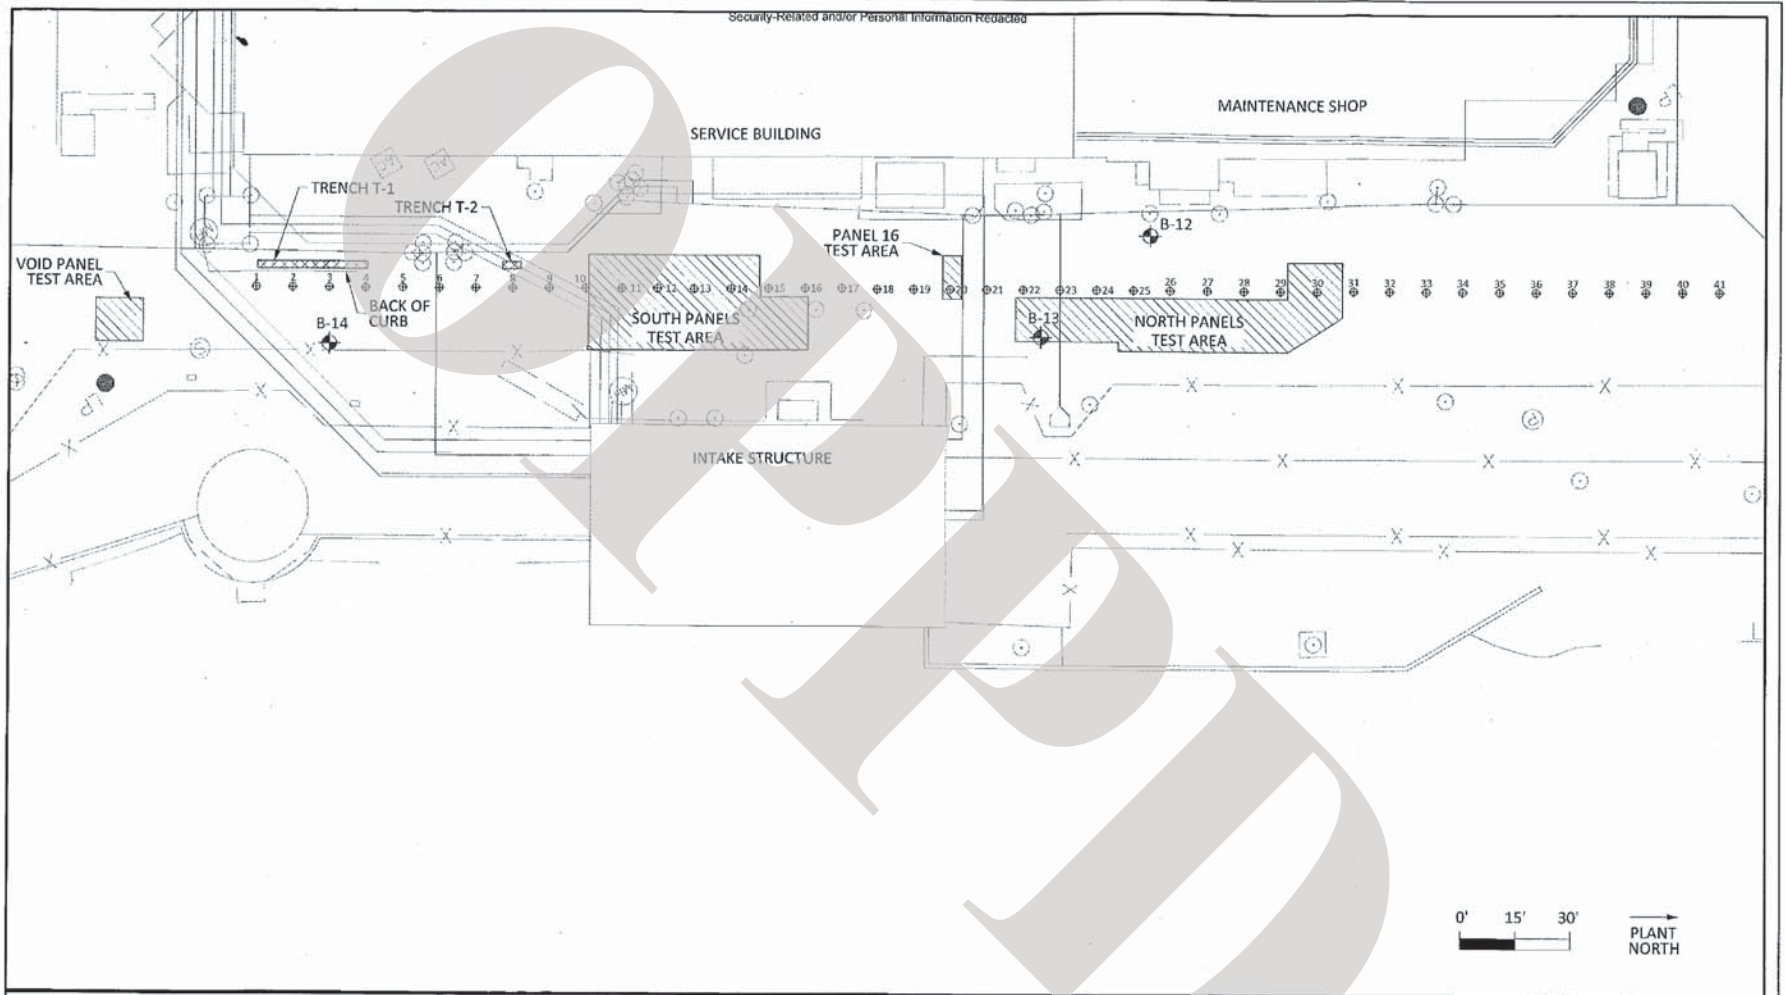

UTILITY LEGEND

- RAW WATER
  - - - WASTE DISPOSAL
  - ..... FIRE PROTECTION
  - ELECTRICAL CABLE BANK
  - BLAIR / DEMIN WATER
- (UTILITY LOCATIONS ARE APPROXIMATE)

TESTING LEGEND

- B-XX PROPOSED BORING LOCATION
- ⊕ 1" TEST DRILL HOLES



**Pavement Excavation and Subgrade Testing Areas**

Paved Access Area Field Investigation Program

DATE	August 2012
FIGURE	4-5

